


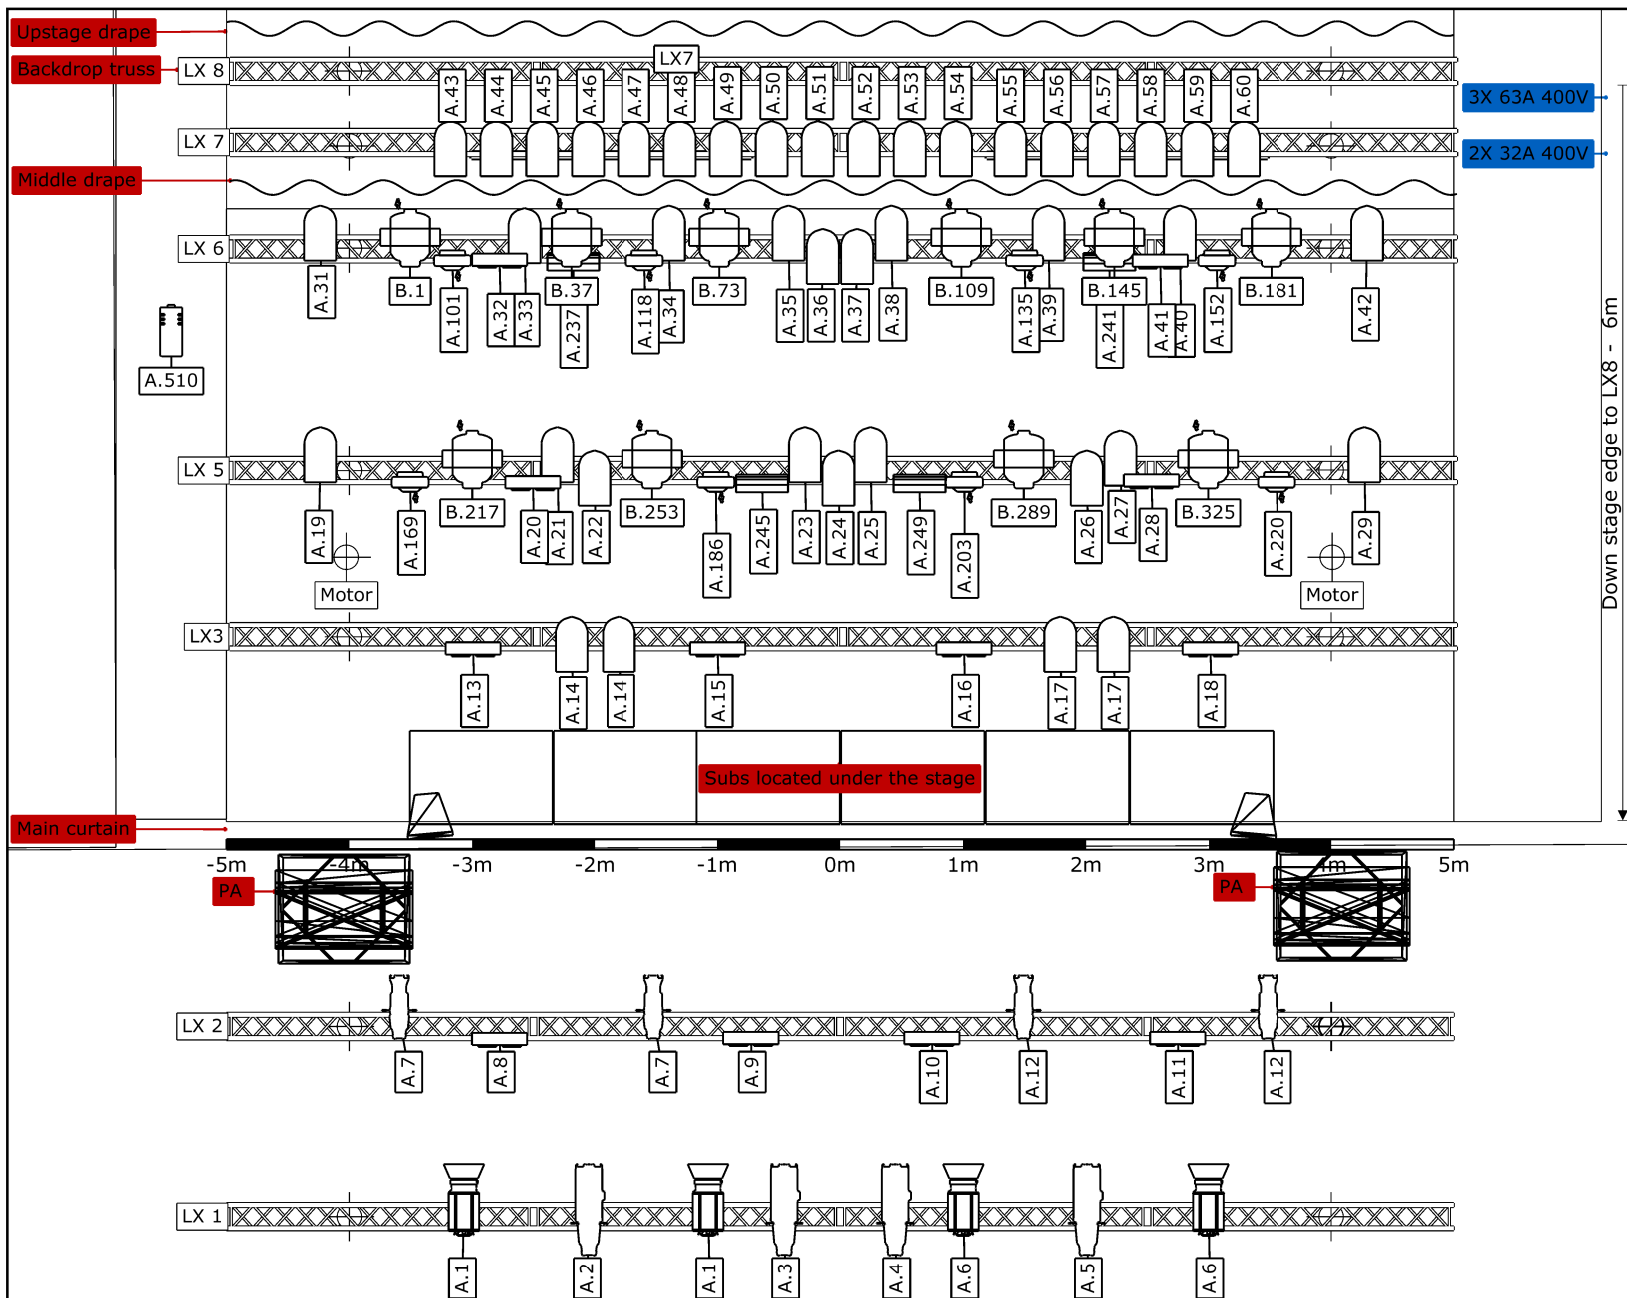

FIXTURES

- Par 64 (41)
- Diablo-S - 36CH Standard (10)
- MAC Aura PXL - Compact (8)
- 2-Light (8)
- Source Four 36° (4)
- 310 HPC (4)
- 4-Light (4)
- ETC Source Four Zoom 15°-30° (4)
- Martin Atomic 3000 (4)
- ATMe (1)

INFO:

Haze: 1x MDG ATMe 3Ch Dmx or standalone 1.510

Smoke: 2x Martin ZR44 on demand

Power:

8x 230v 16A Shuko

3x 400v 63A CEE

2x 400v 32A CEE

Load in:

1x 400v 63A CEE

FOH:

1x 400v 32A CEE

3x 230v 16A Shuko

Dimmers:

24 channels available 67-90

91-96 is house lights

Measurement:

Clearance from stage floor to truss: 4,5M



Project
RØKERIET ARENA

Project location
USF VERFTET

Client
USF VERFTET

Drawing author
Andreas Johansen

Project date
01.01.2026


Drawing version
1.1

Lightplot Røkeriet 2026

File name
1. Røkeriet 2026.c2p

Document name
USF VERFTET



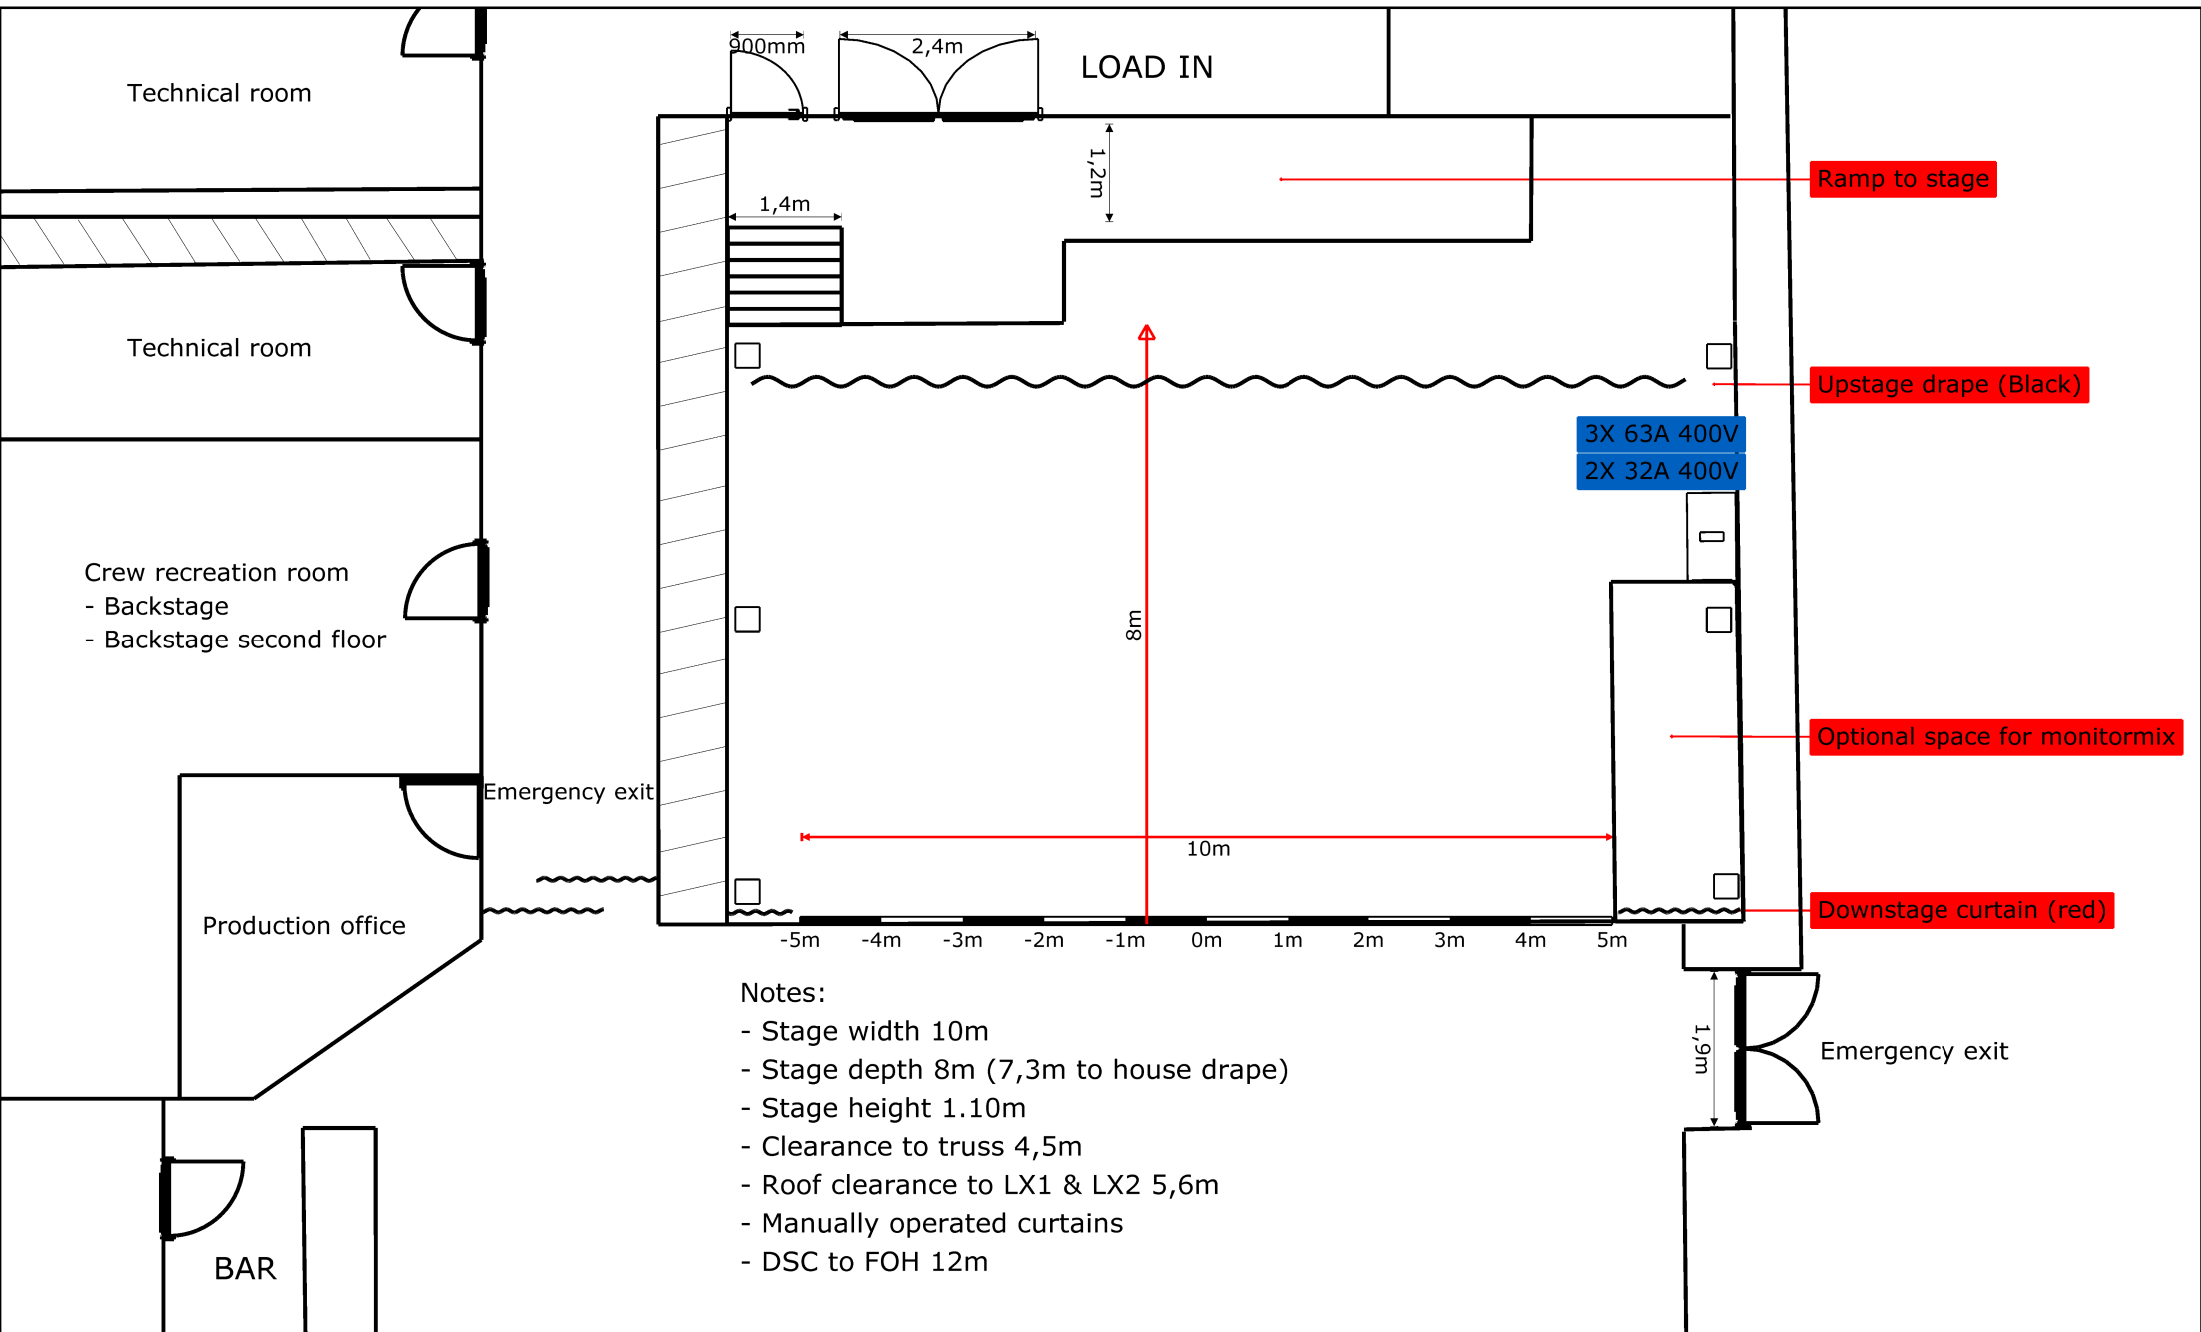


- Notes:
- Stage width 10m
 - Stage depth 8m (7,3m to house drape)
 - Stage height 1.10m
 - Clearance to truss 4,5m
 - Roof clearance to LX1 & LX2 5,6m
 - Manually operated curtains
 - DSC to FOH 12m



Project RØKERIET ARENA		USF RØKERIET	
Project location USF VERFTET	Project date 01.01.2026		
Client USF VERFTET			
Drawing author Andreas Johansen	Drawing version 1.1	File name 1. Røkeriet 2026.c2p	Document name USF VERFTET




A.510

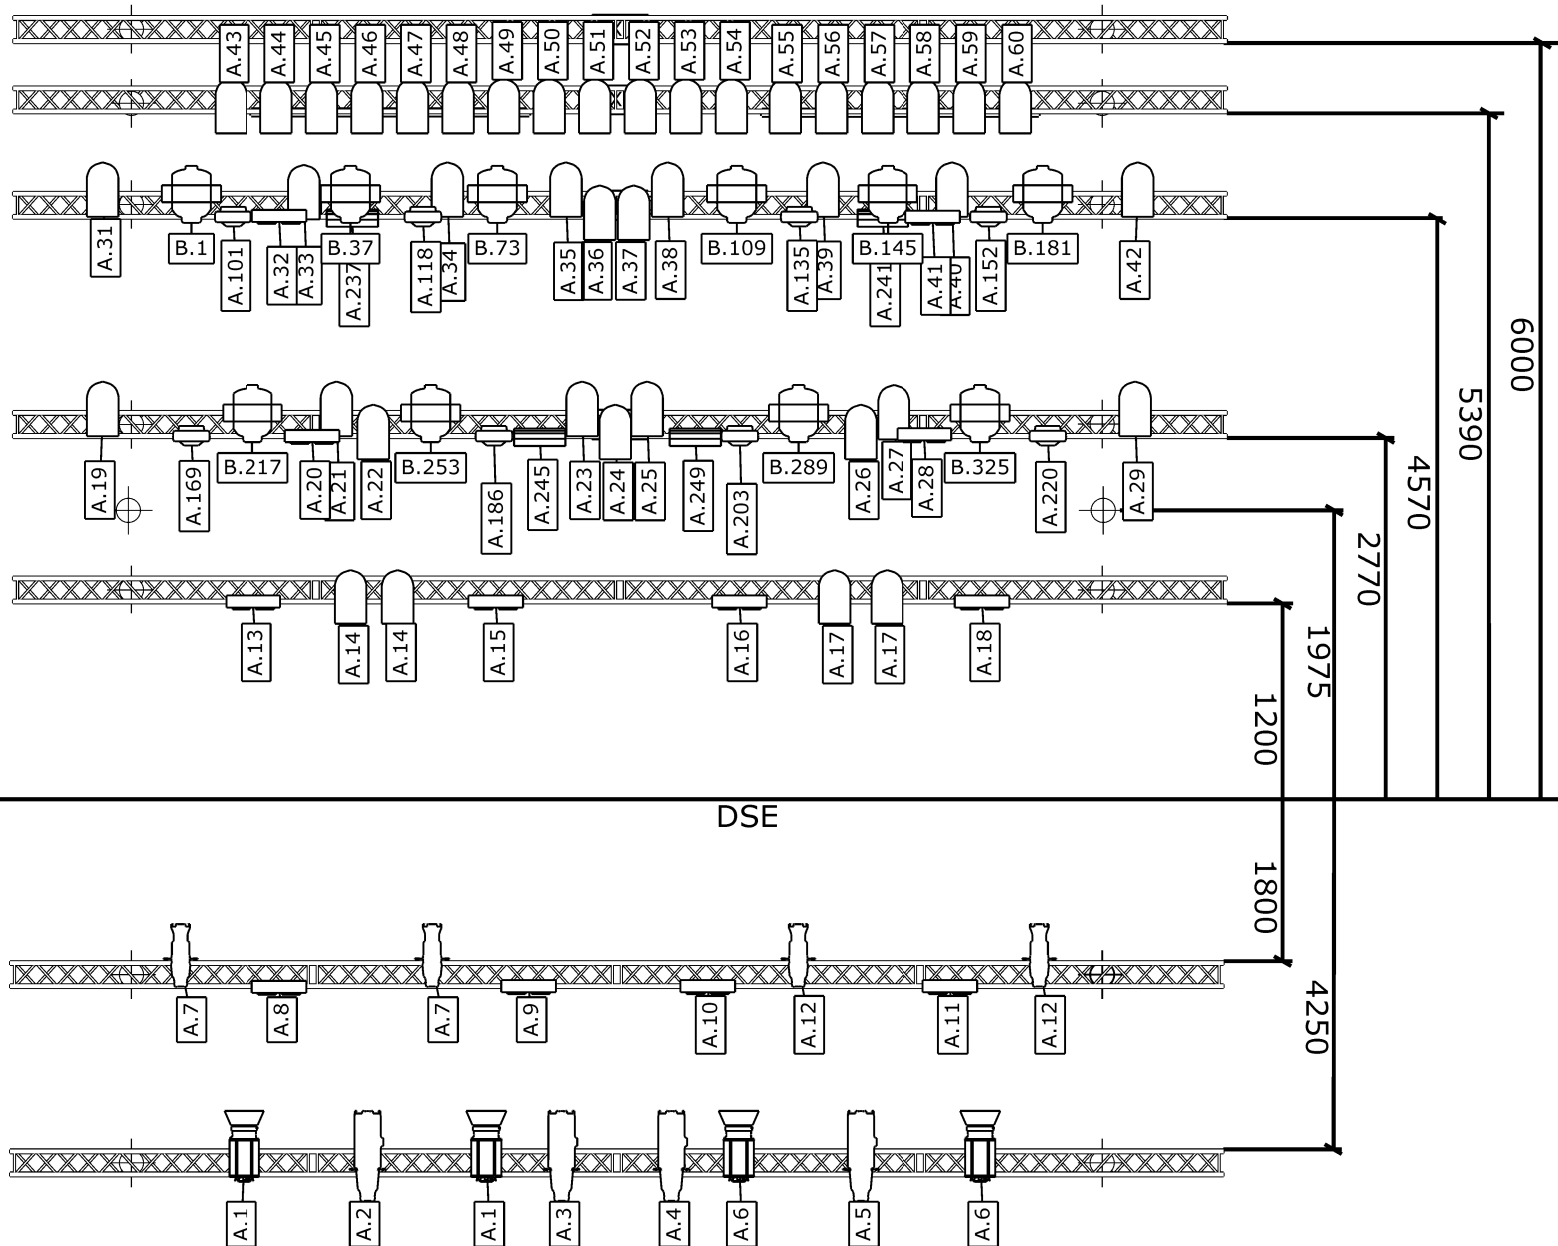

Project RØKERIET ARENA		USF RØKERIET	
Project location USF VERFTET	Project date 01.01.2026		
Client USF VERFTET			
Drawing author Andreas Johansen	Drawing version 1.1	File name 1. Røkeriet 2026.c2p	Document name USF VERFTET



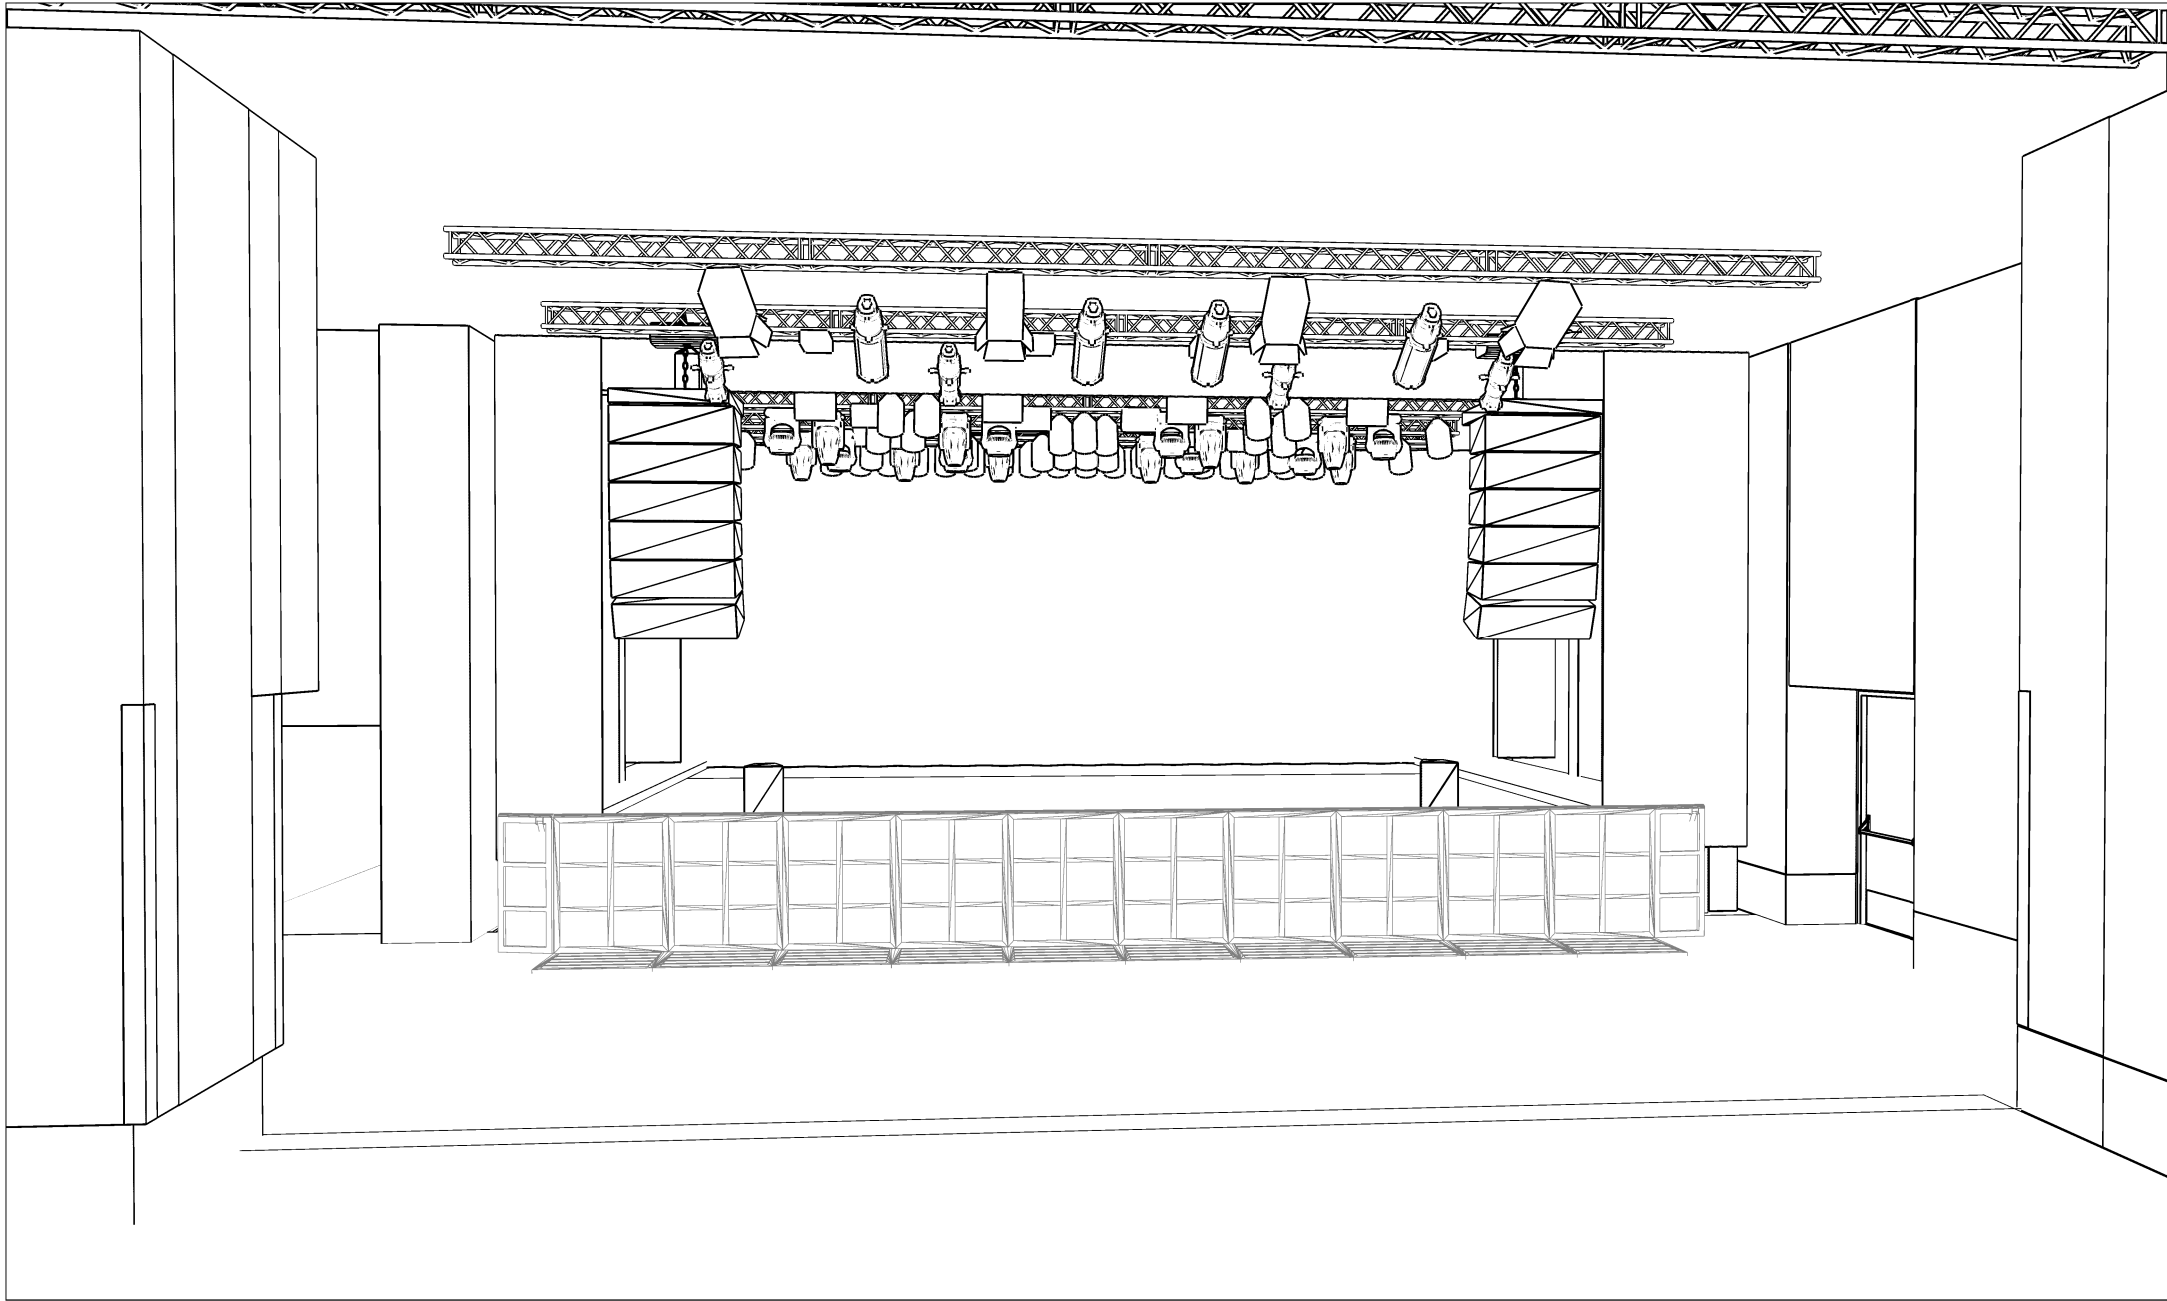

Project RØKERIET ARENA		USF RØKERIET	
Project location USF VERFTET	Project date 01.01.2026		
Client USF VERFTET			
Drawing author Andreas Johansen	Drawing version 1.1	File name 1. Røkeriet 2026.c2p	Document name USF VERFTET

